

PIONEER APARTMENTS / WFSPA OFFICES

PHFA - CONCEPTUAL DESIGN UPDATES - JULY 6, 2018



© COPYRIGHT PERFIDO WEISKOPF WAGSTAFF + GOETTEL 2018 7/6/2018 12:39:19 PM

PERFIDO
WEISKOPF
WAGSTAFF +
GOETTEL





wesley
family
services


PIONEER APARTMENTS/ WFSPA OFFICES

PHFA Conceptual Design Updates - July 6, 2018


New Kensington, PA

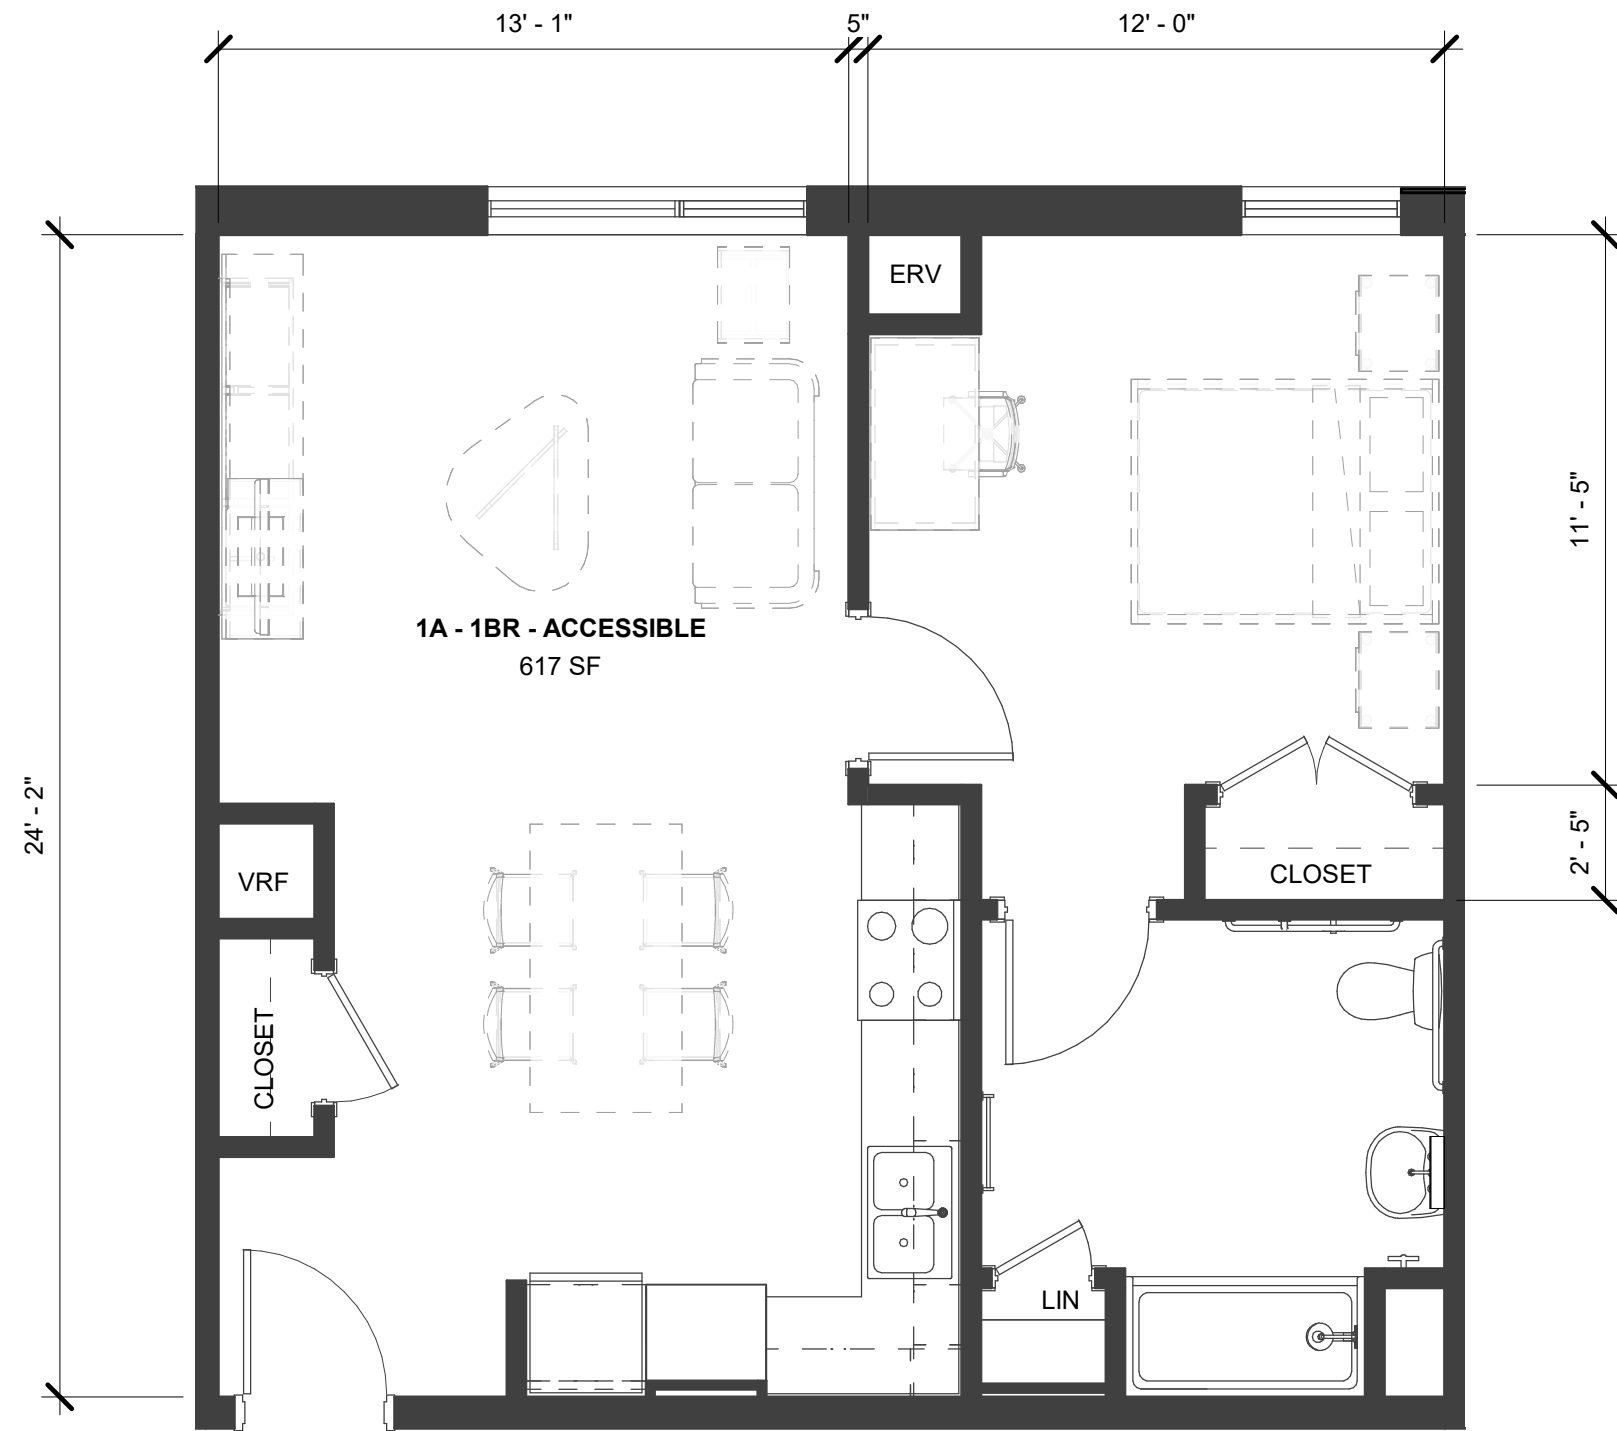


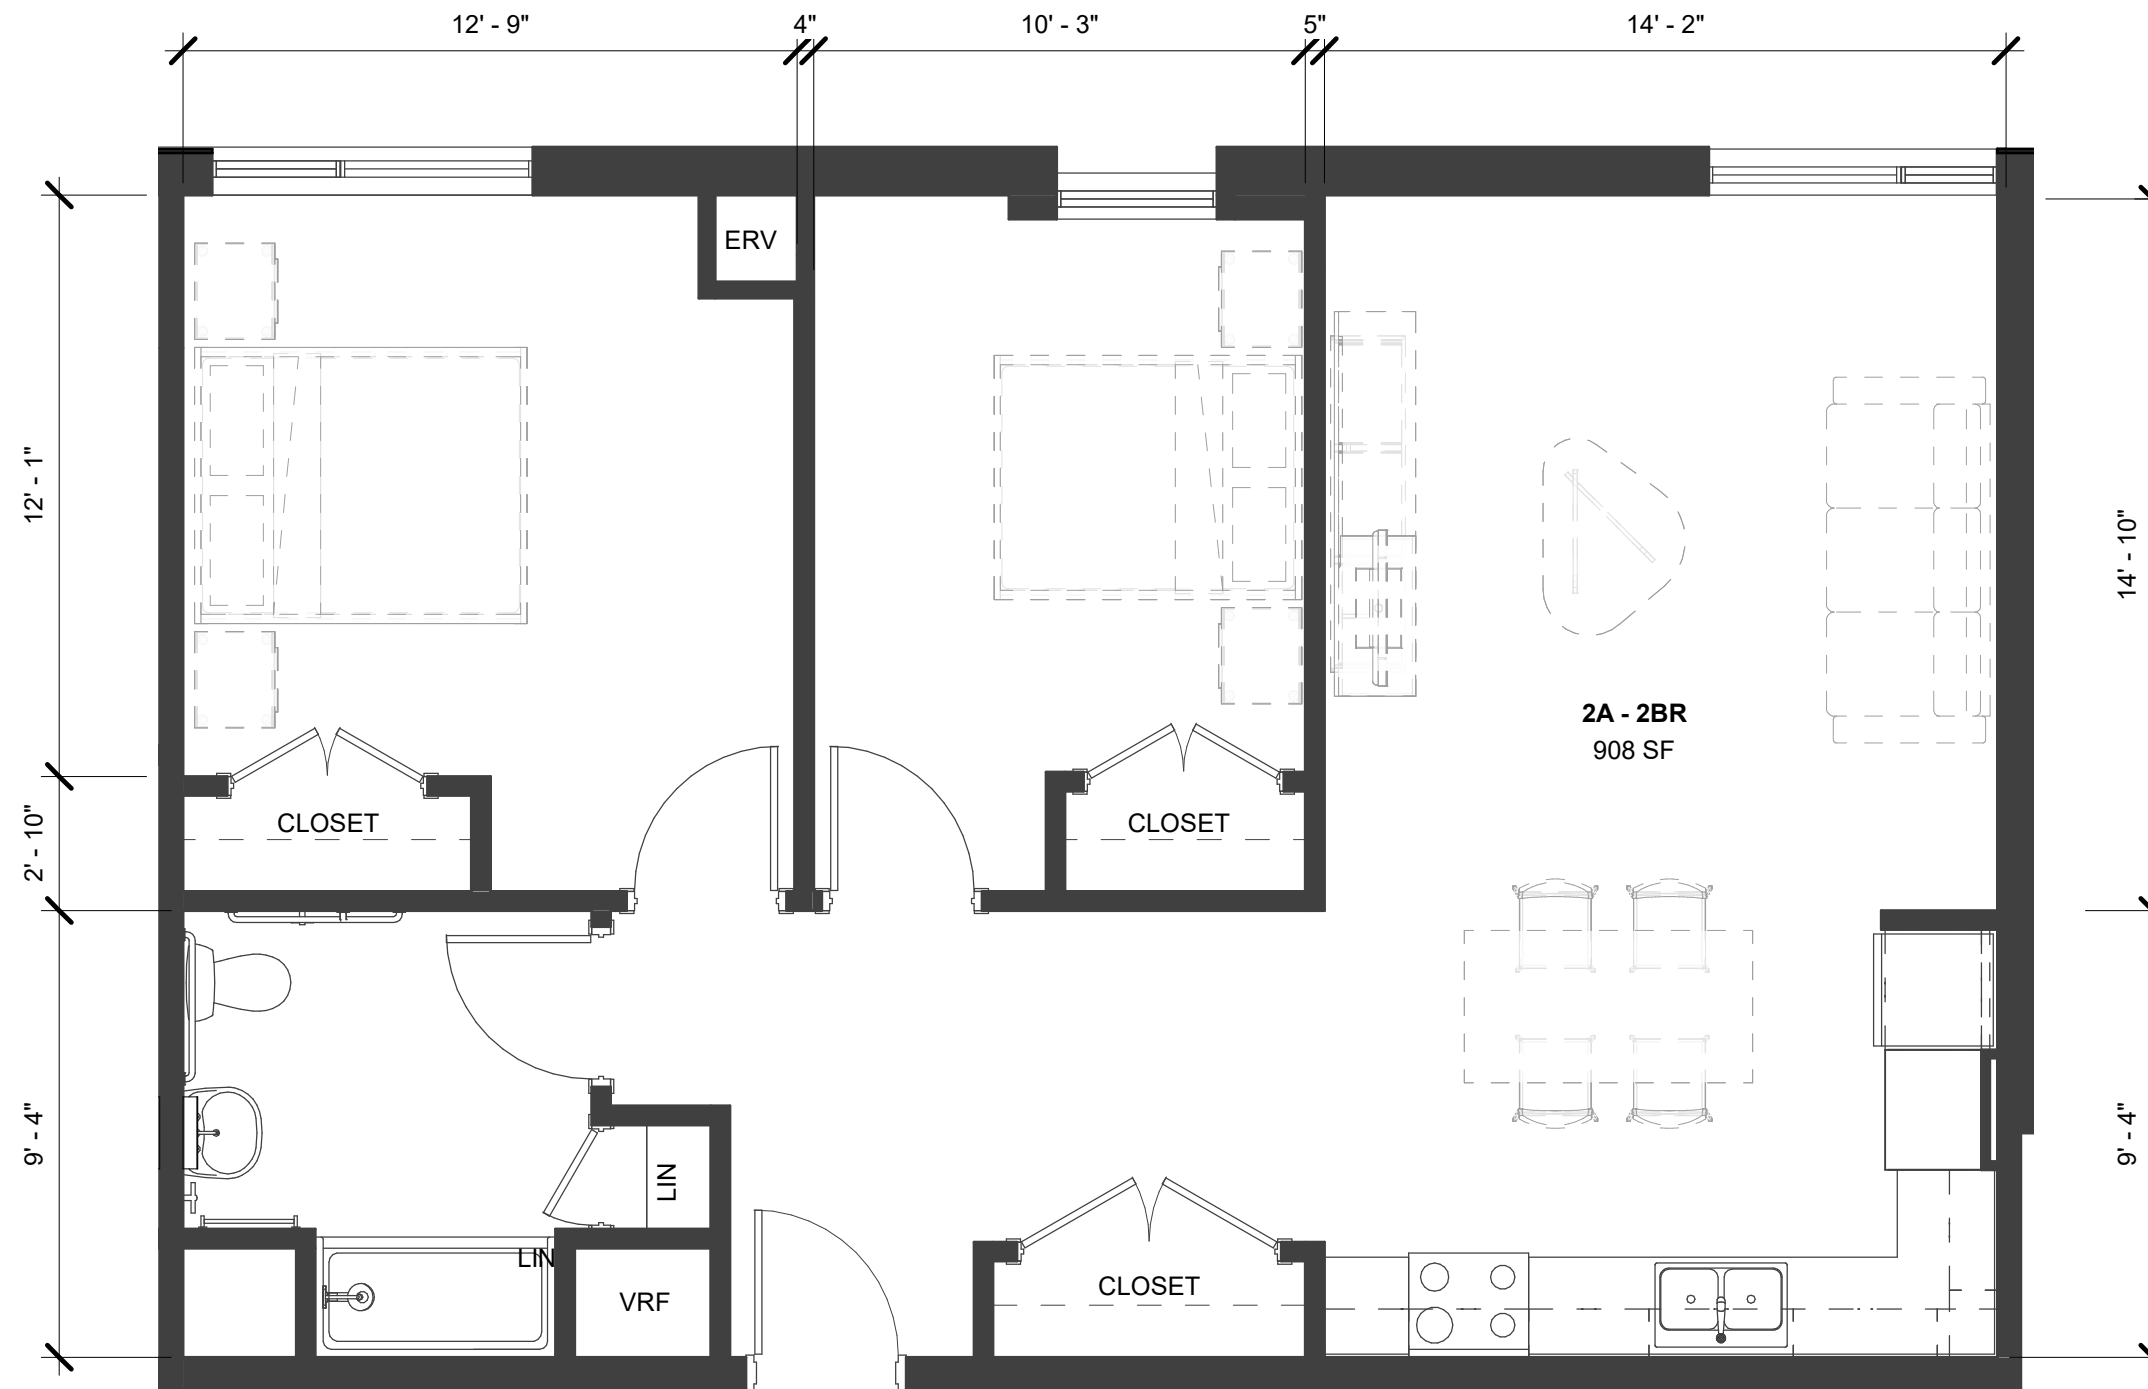


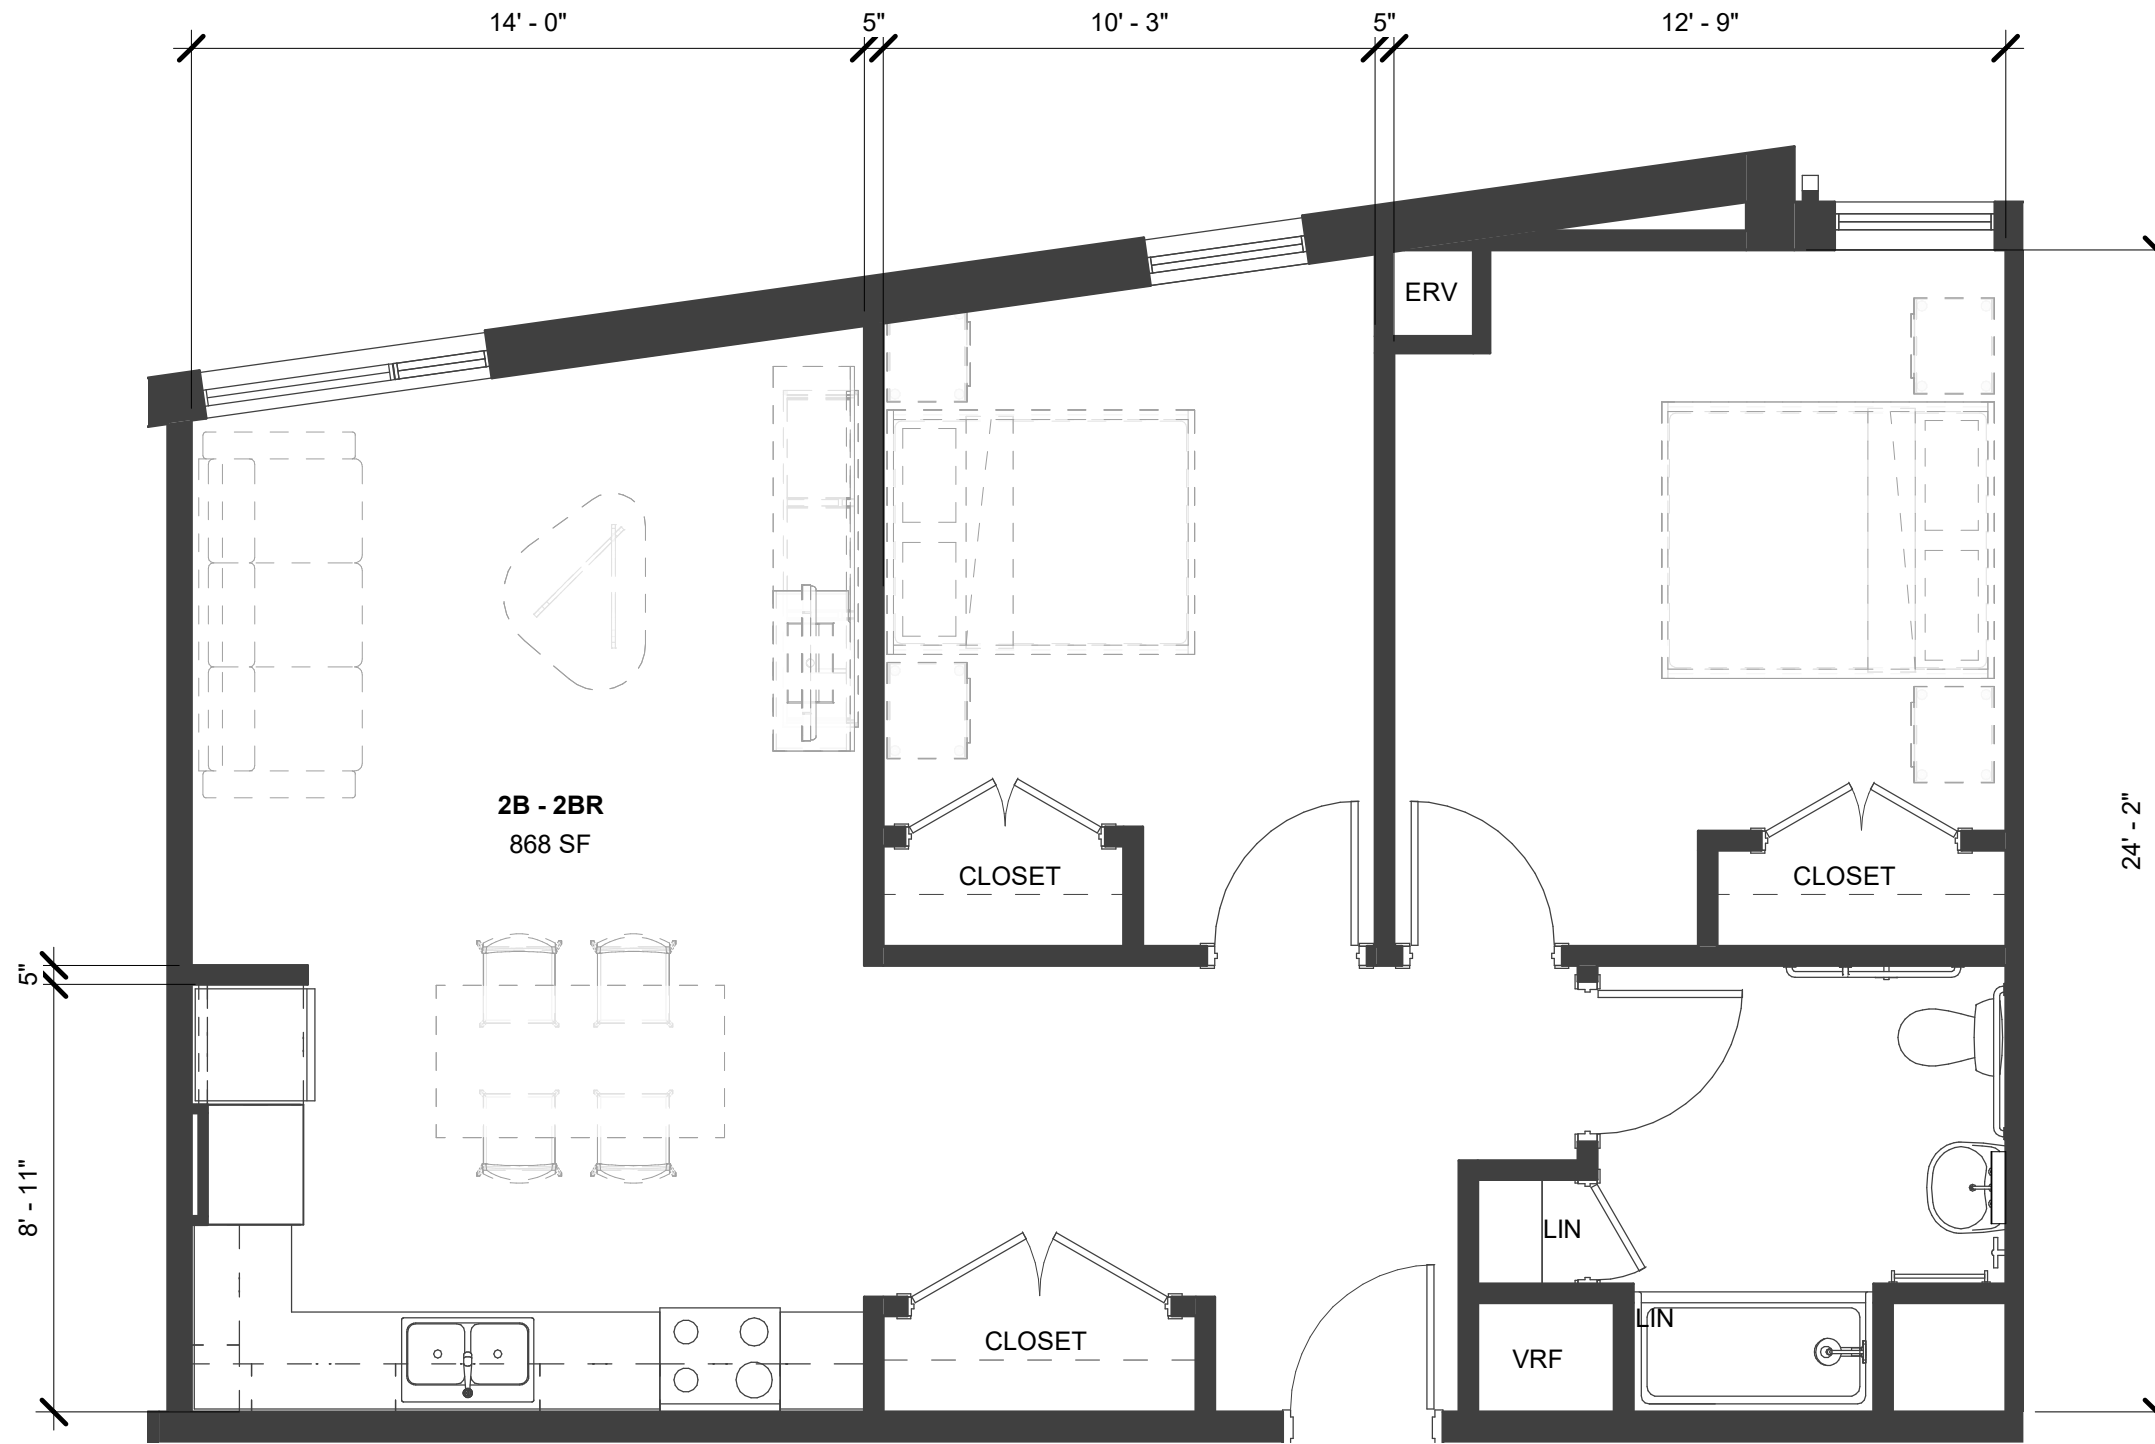


© COPYRIGHT PERFIDO WEISKOPF WAGSTAFF + GOETTEL 2018 7/6/2018 12:43:49 PM

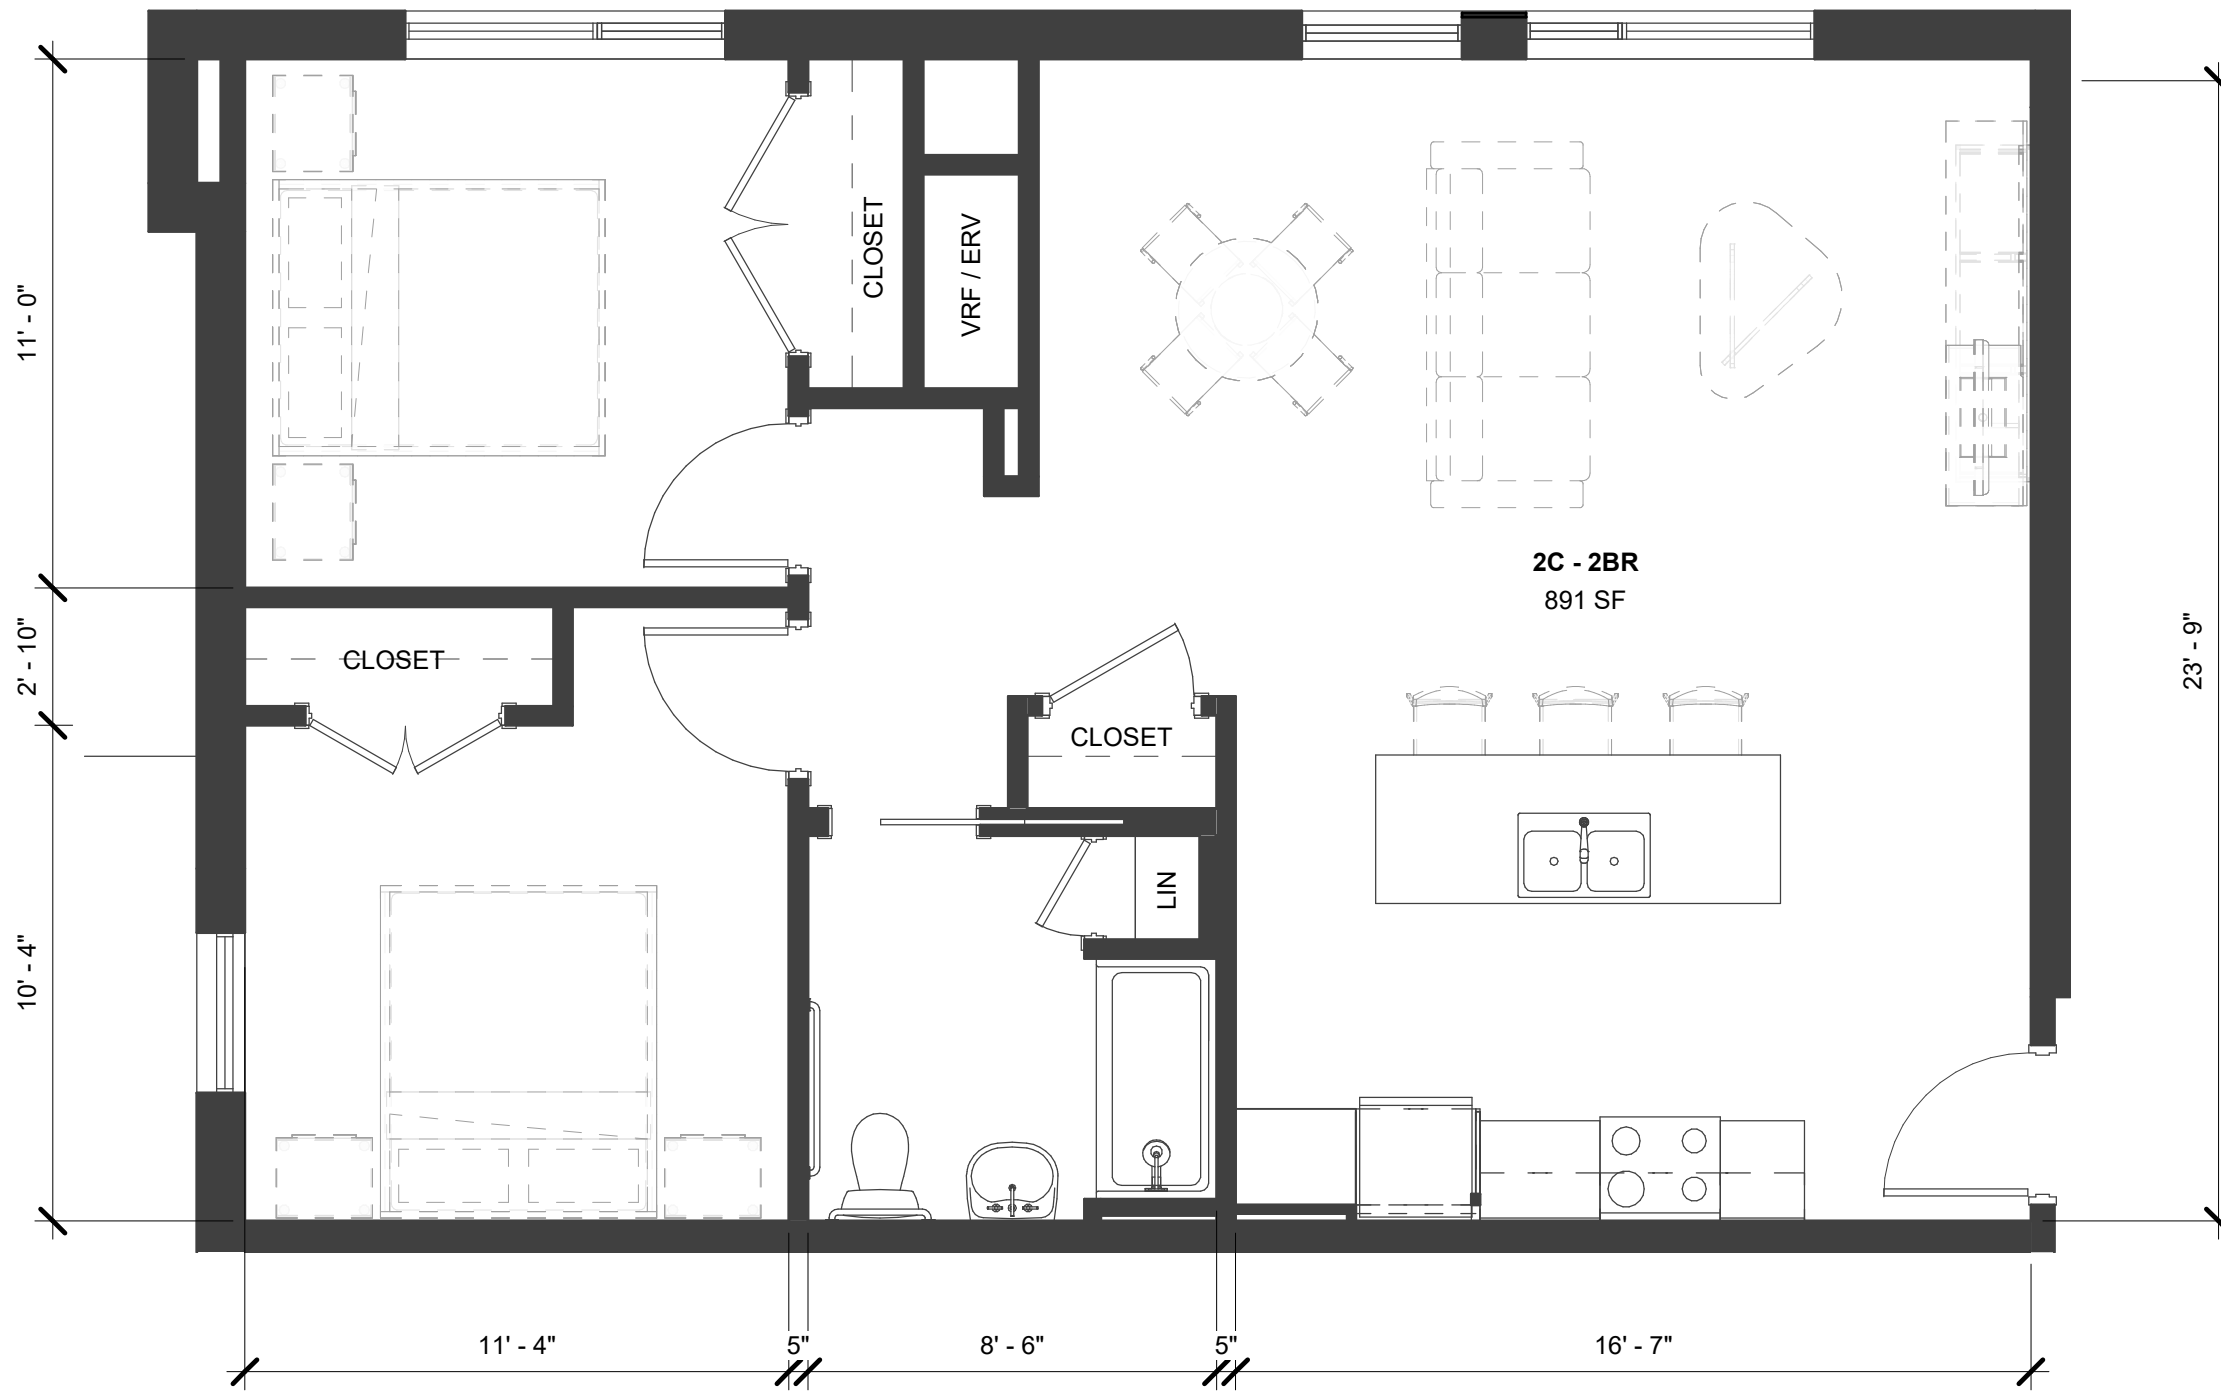

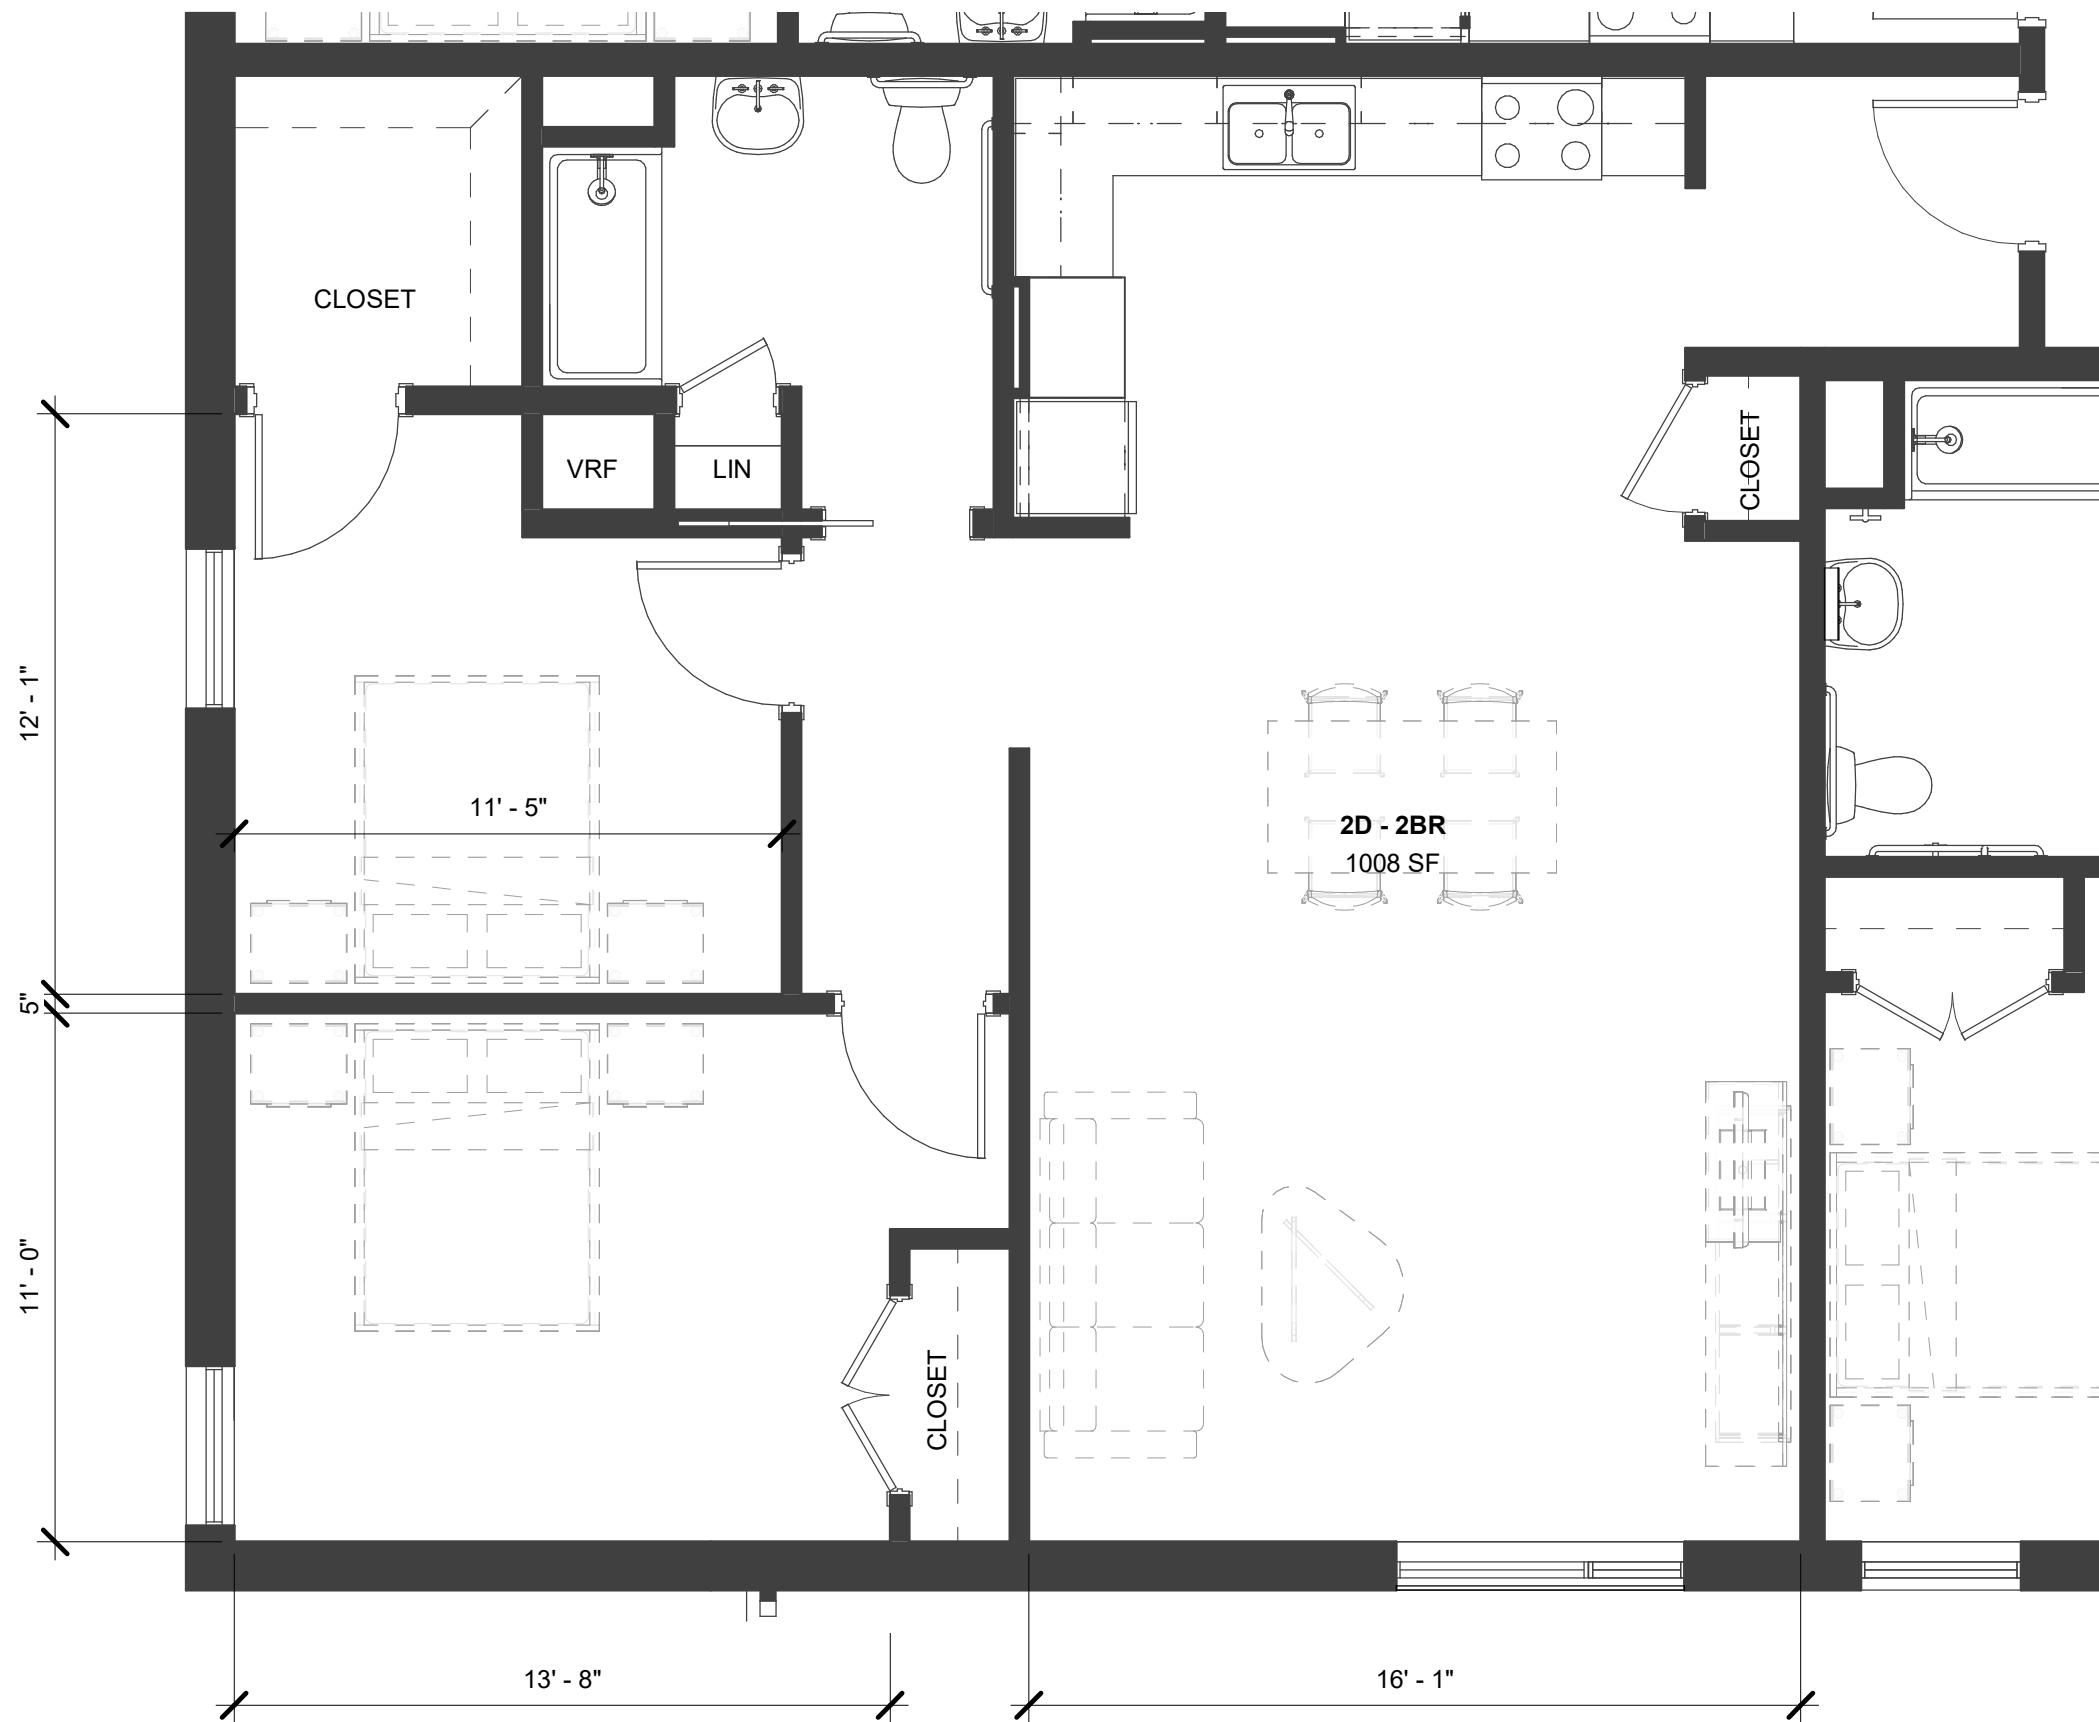


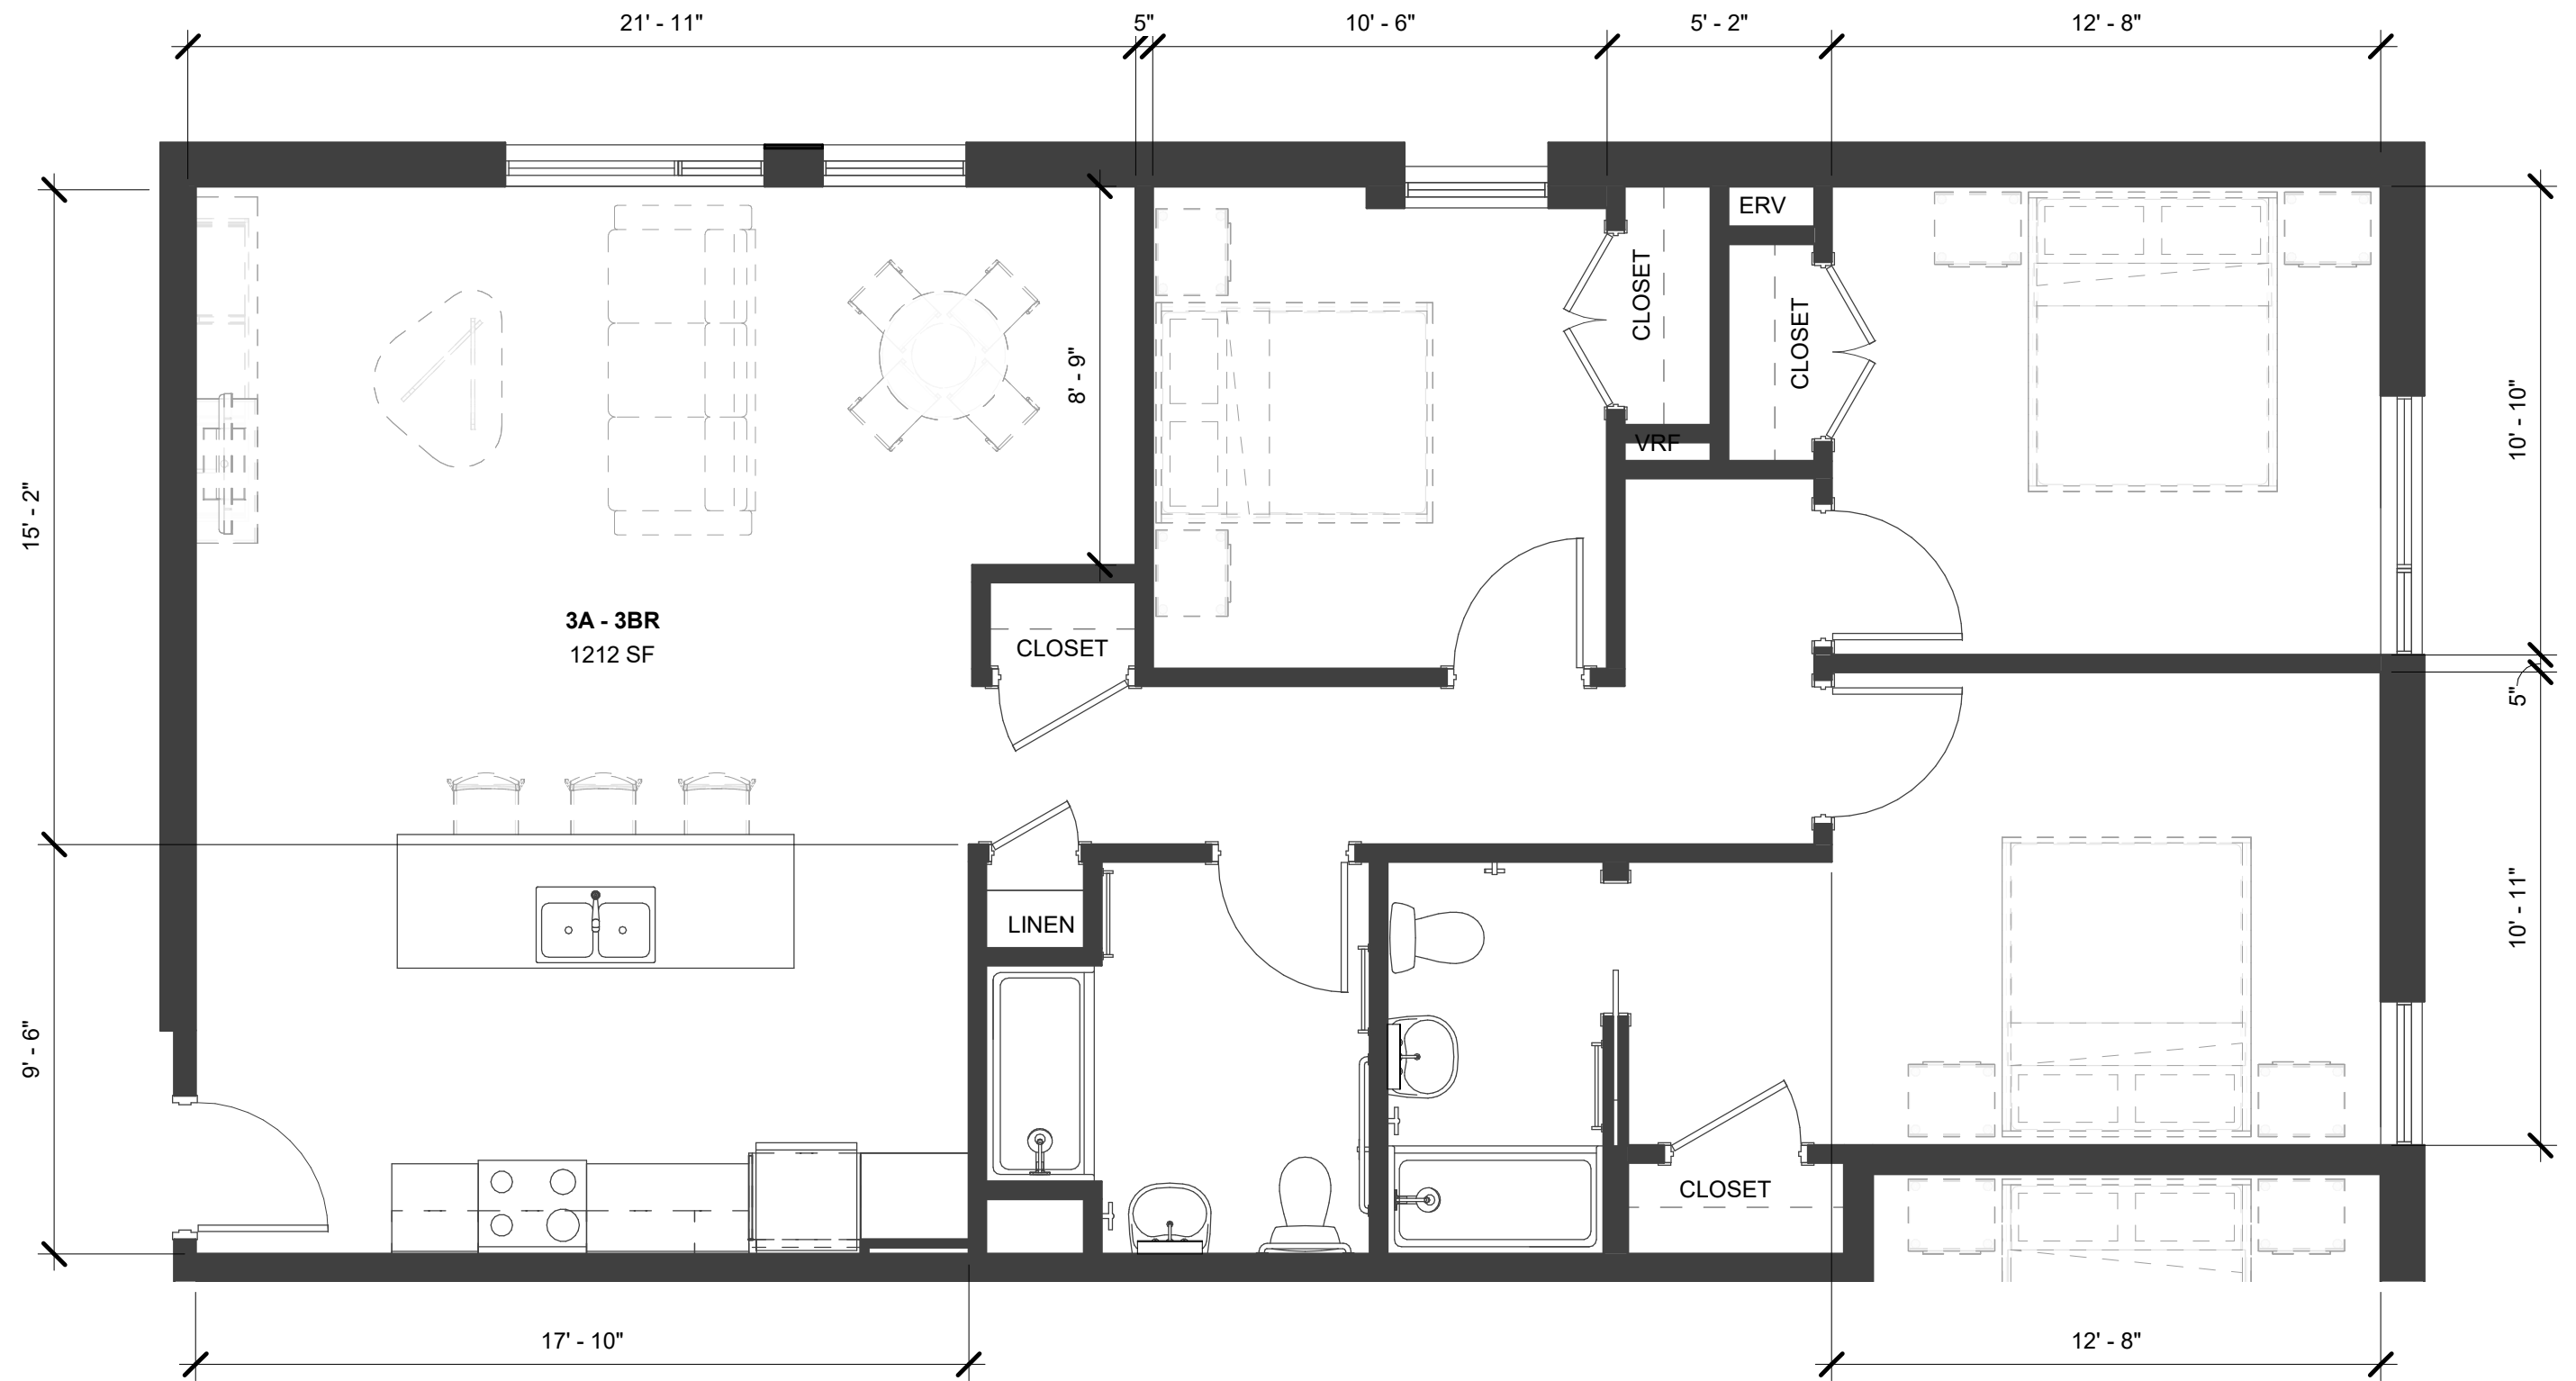

© COPYRIGHT PERFIDO WEISKOPF WAGSTAFF + GOETTEL 2018 7/6/2018 12:43:51 PM

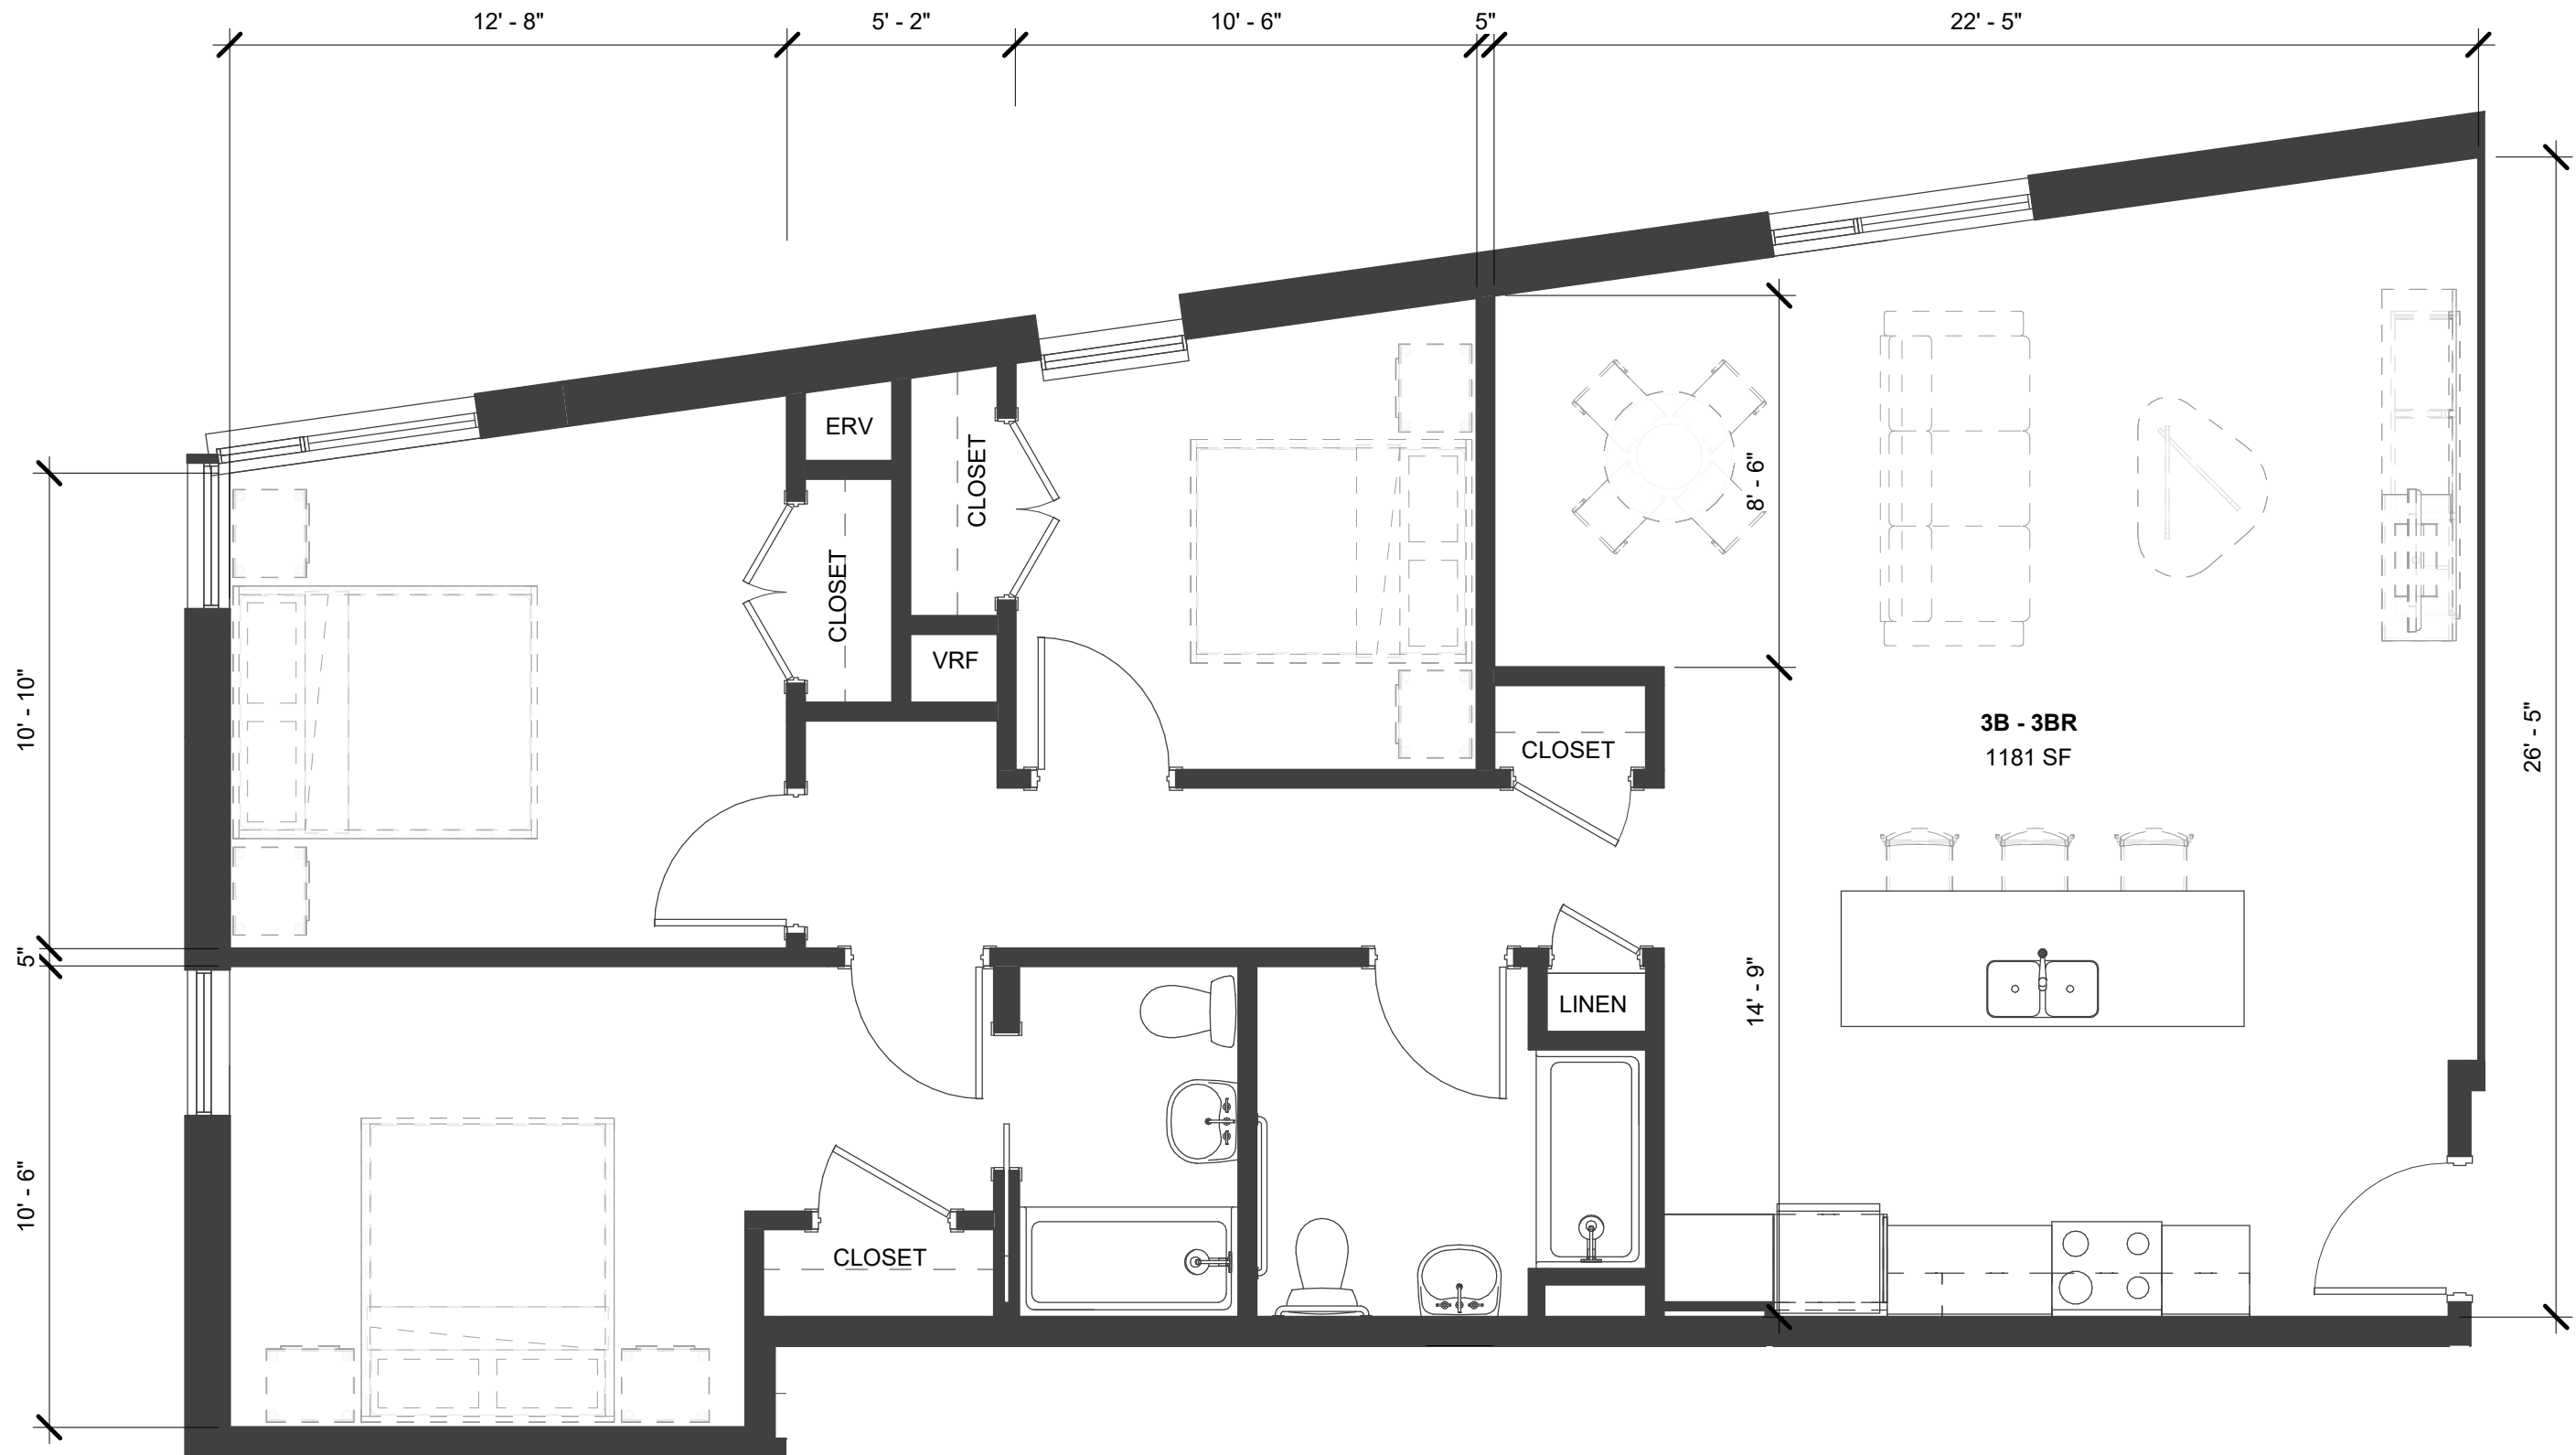

PIONEER APARTMENTS/ WFSPA OFFICES
 PHFA Conceptual Design Updates - July 6, 2018
 New Kensington, PA

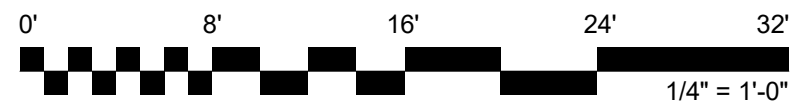

Unit Type 3B (3BR)